



SECTION A - A  
SCALE 5 = 1

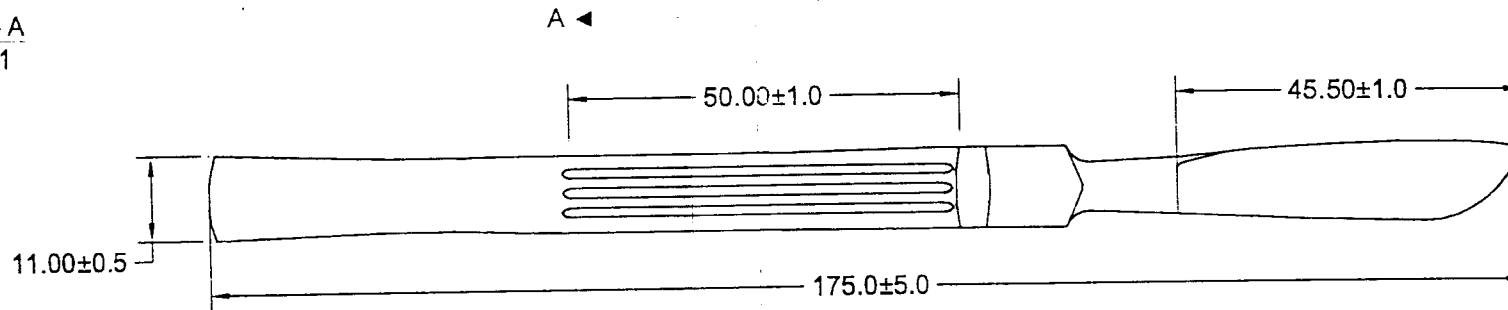

FRONT ELEVATION

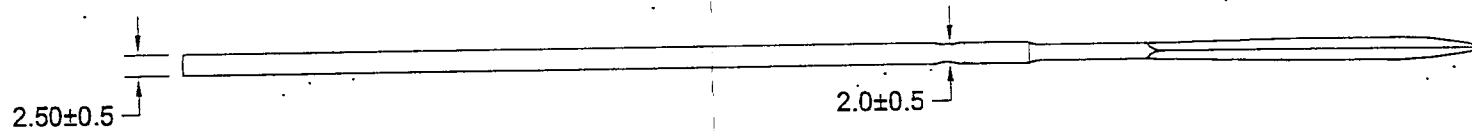

SIDE VIEW

NOTES:-  
1. ALL DIMENSION ARE IN MILLIMETERS. UNLESS OTHERWISE NOTED.

DRAWN BY: ANJUM

APPROVED BY Q. A. MANAGER

TITLE  
SCALPEL ROUND 17.5cm

MASTER NUMBER

DATE: 22/06/2002

CODE #: 115-0189 / 26704

D 57

SCALE : 1:1

REVISION #: 1

REVISION #: 2 \*

REVISION #: 3

OWNED BY:-

